



Timber PLAN OF FOUNDATION OF STOOP
 AND CAMP FOR THOMAS SWALKER
 PLANS MADE BY G. H. ROEERS
 SCALE 1/4" TO 1'-0"

10'-0" 15'-0"

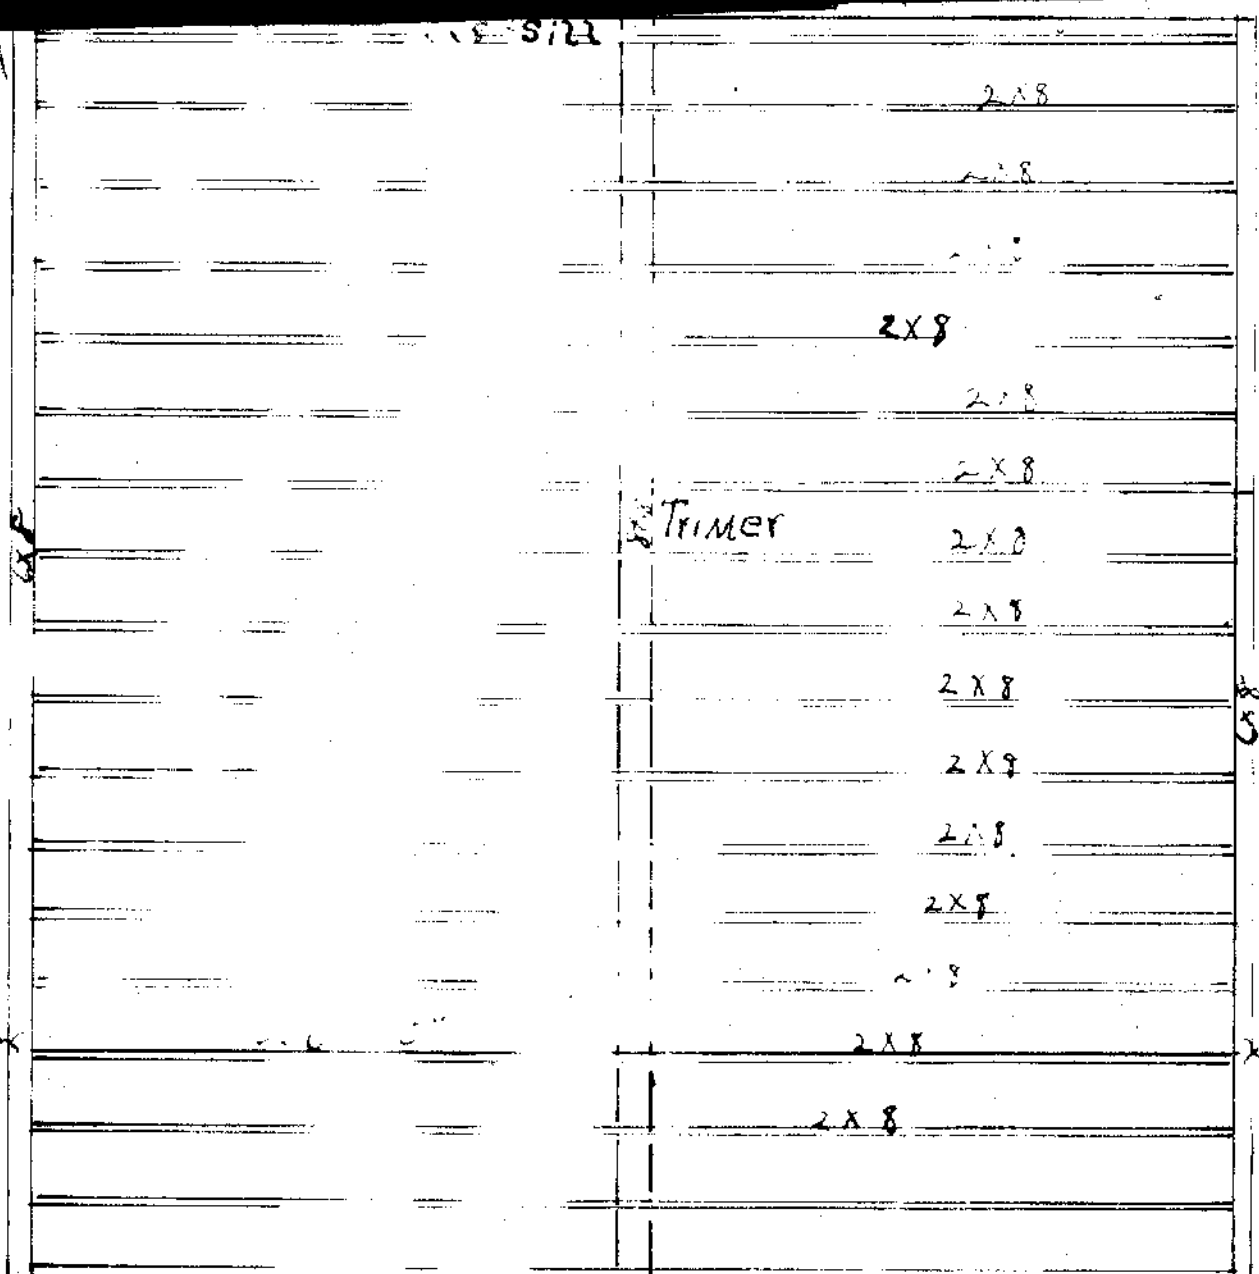

26-0

16

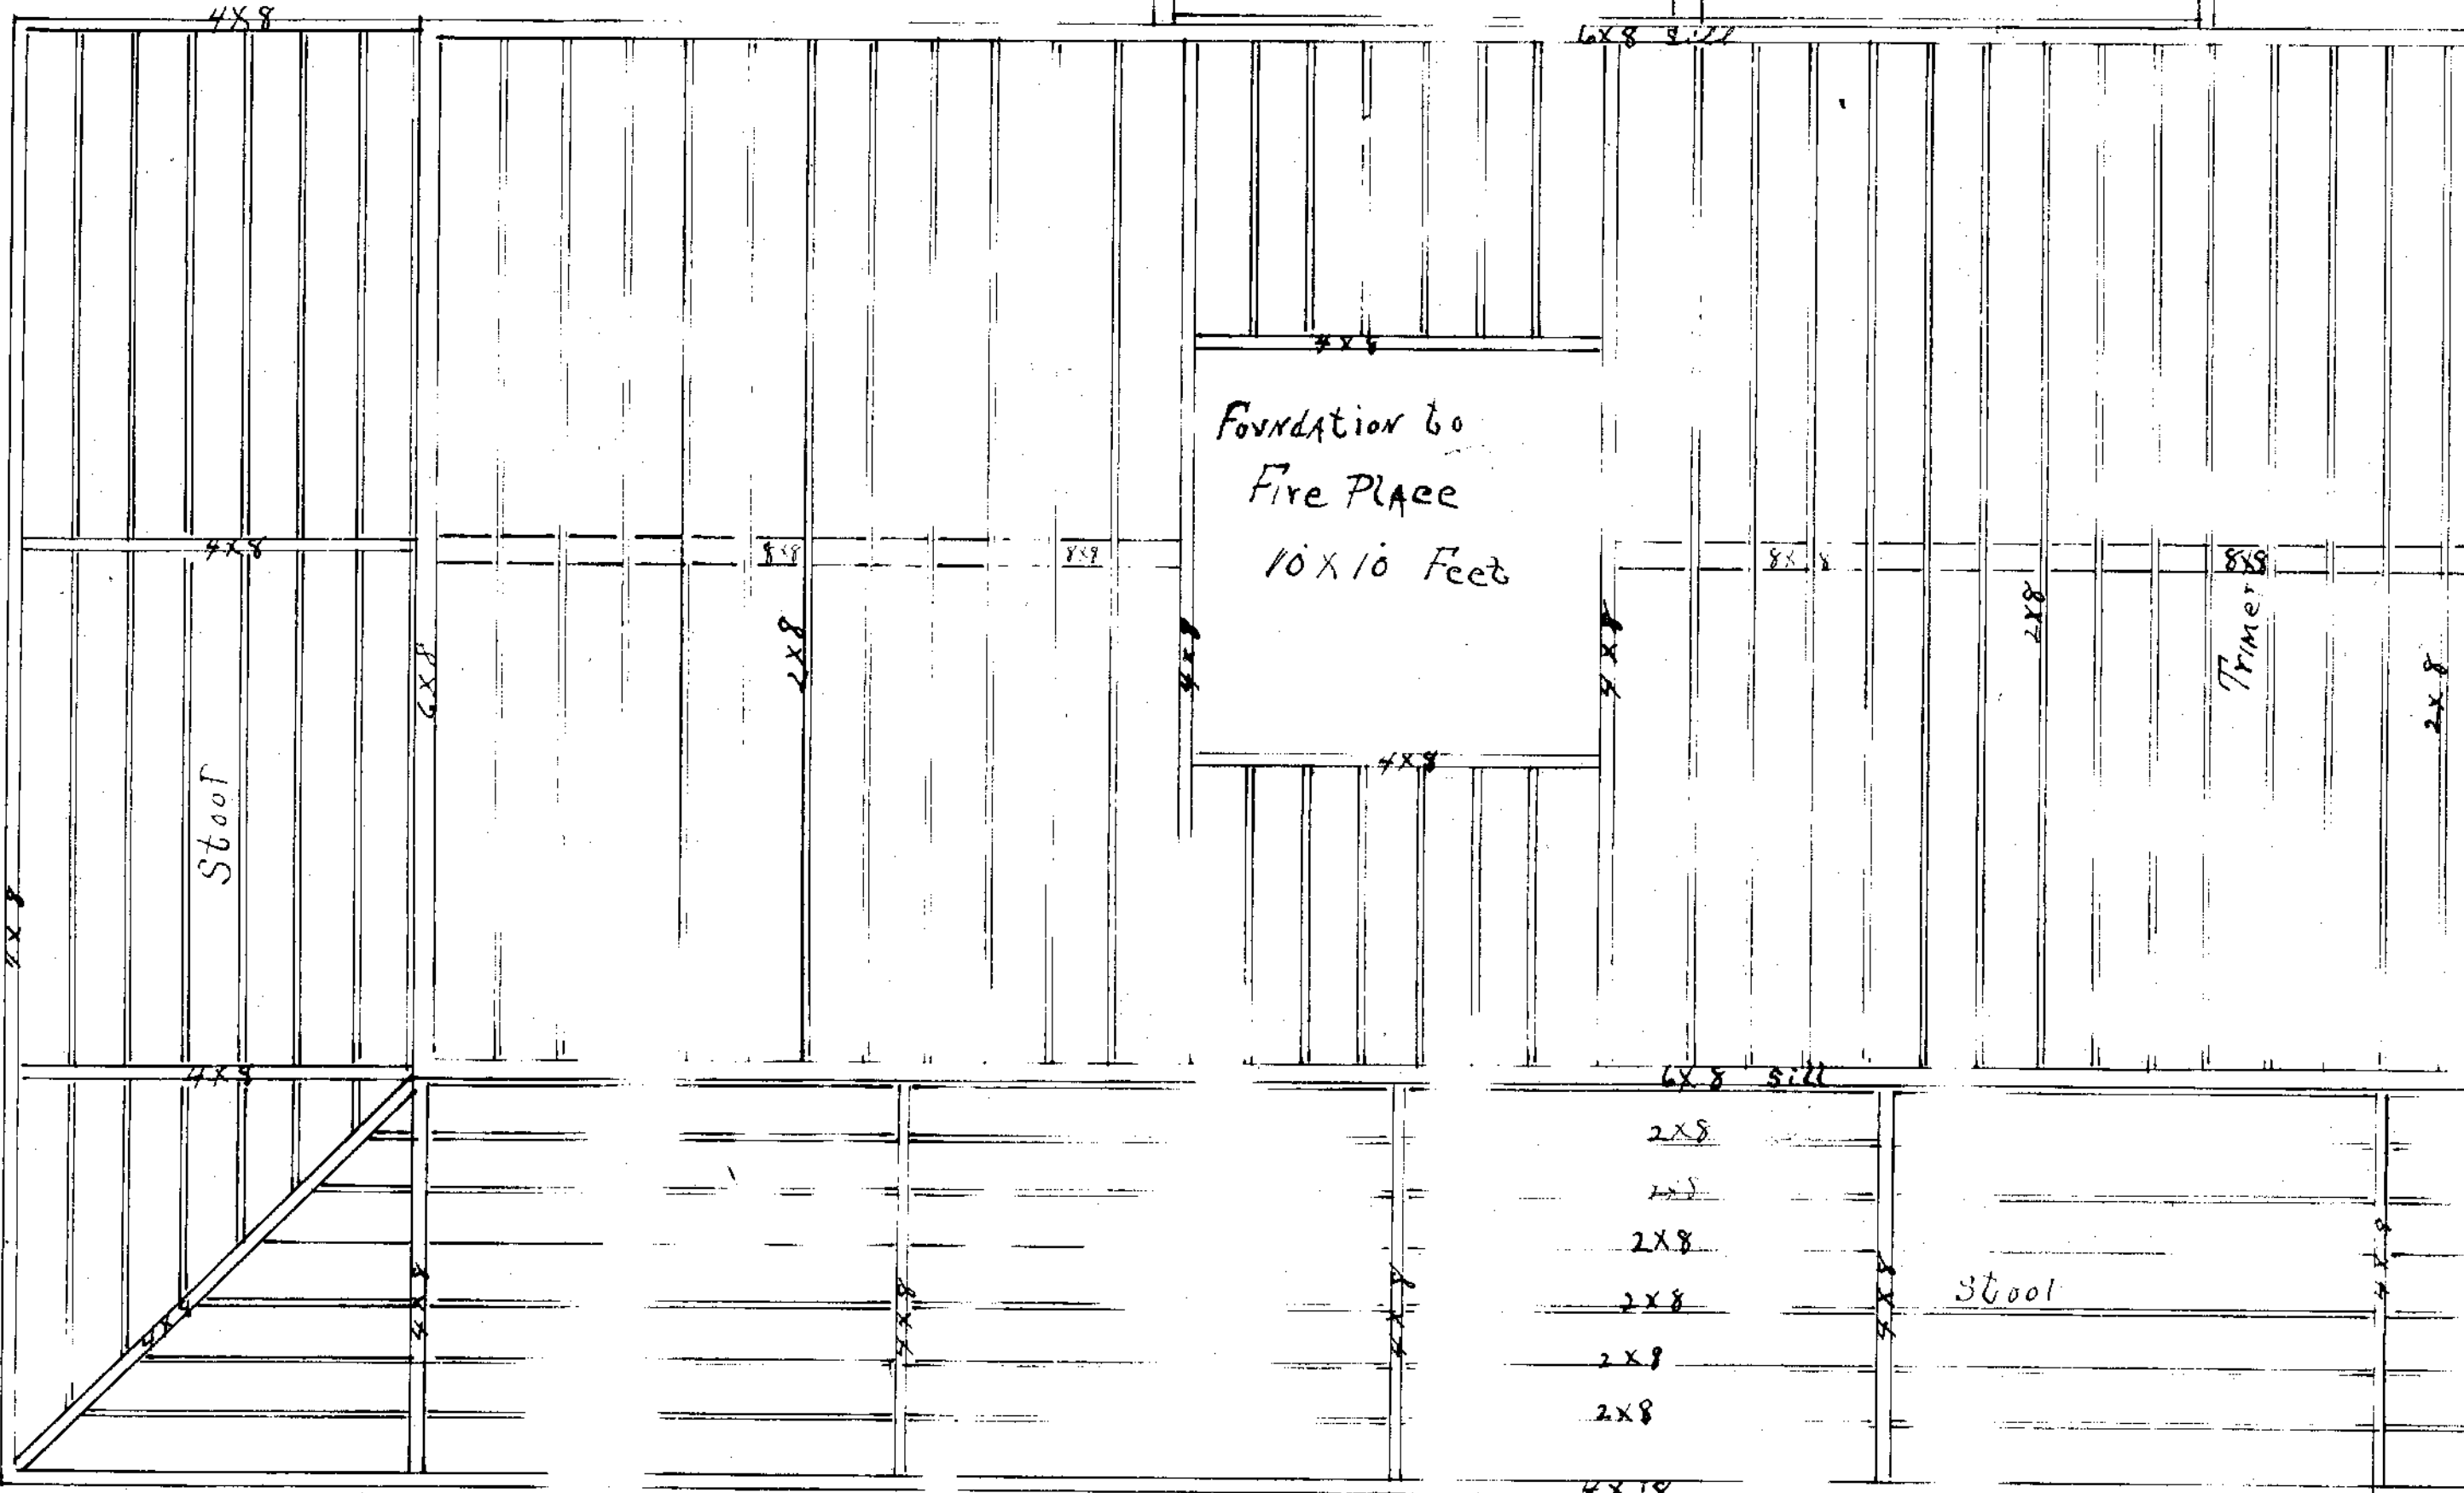

80-0